




SECTION 1
HEAD

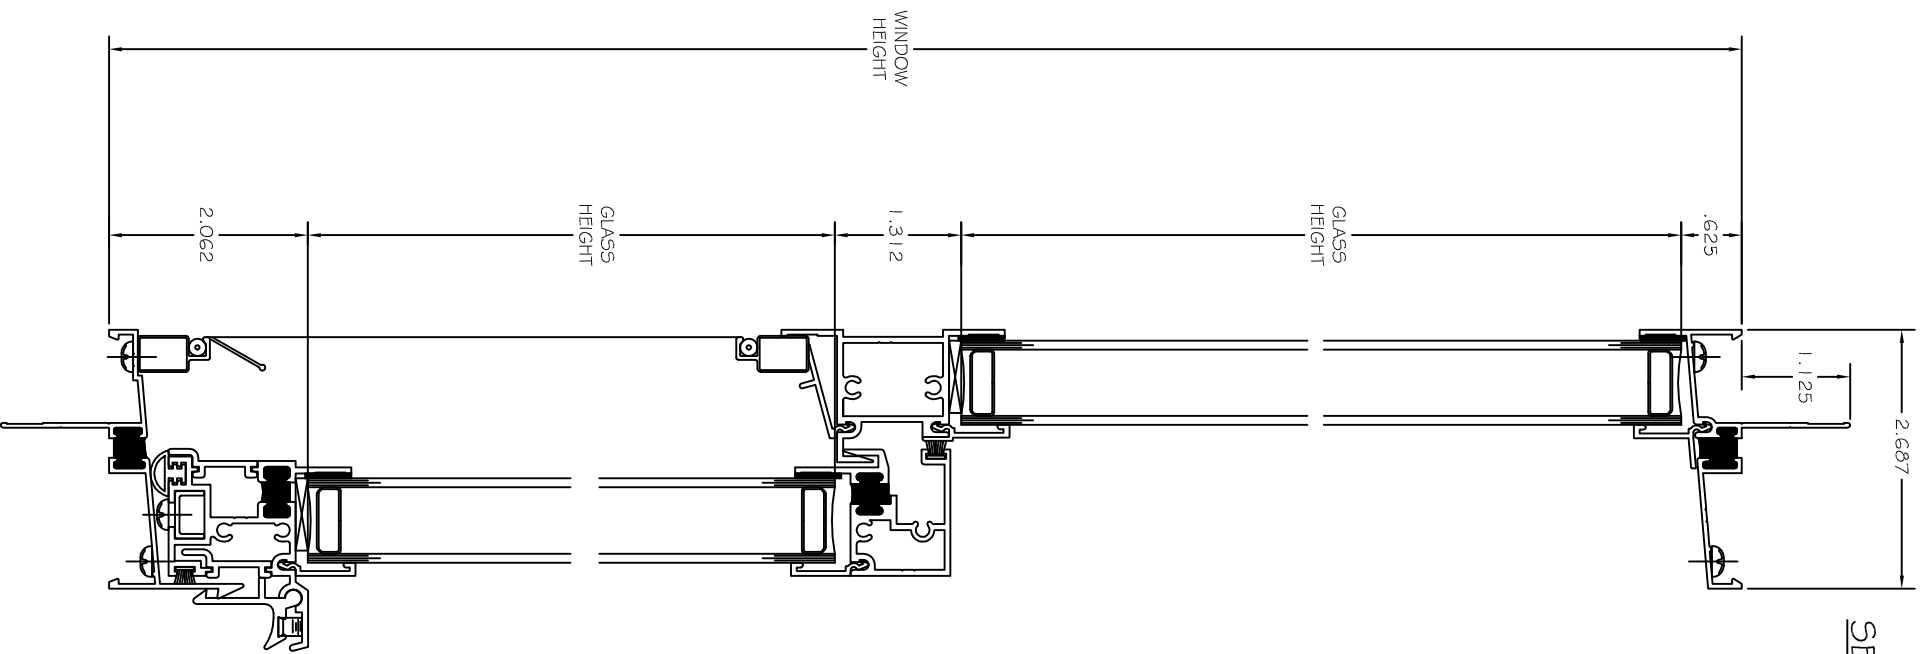


SECTION 3
JAMB

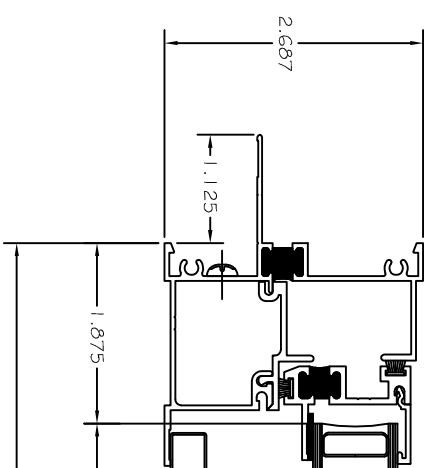

SECTION 4
JAMB

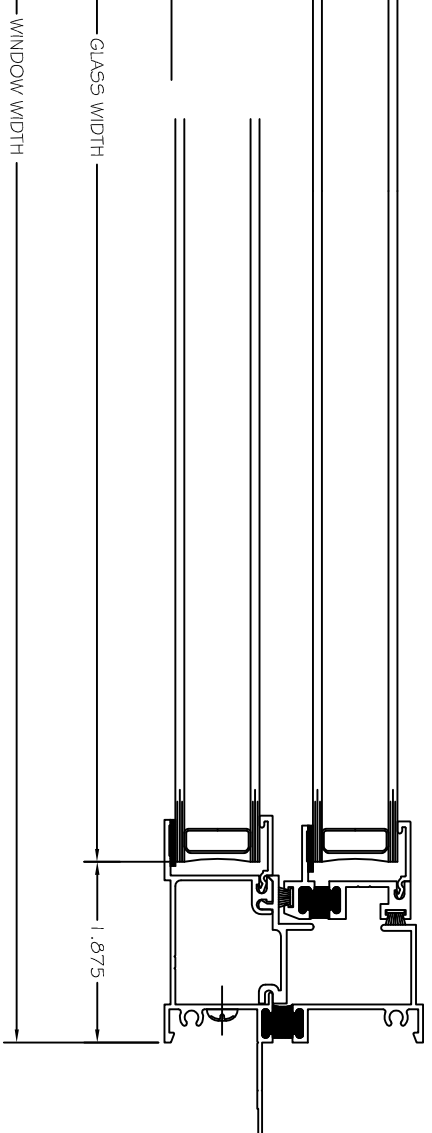


SECTION 2
SILL

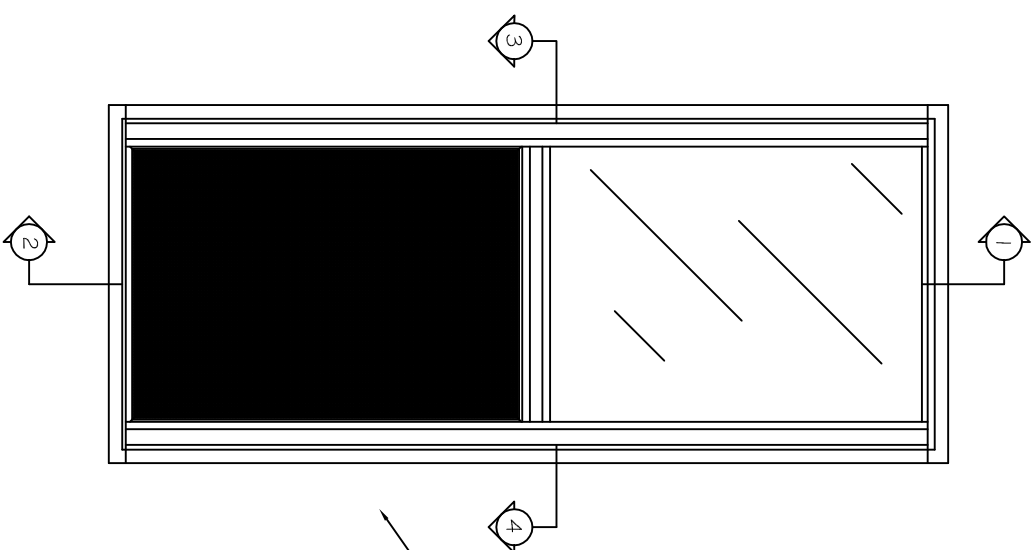

EXTERIOR ELEVATION

MODIFY SCALE X 8 FOR
ACTUAL SIZE OF WINDOW

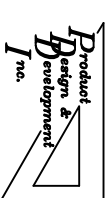

Product Design & Development Inc.

COLUMBIA GLASS

Design:	RLB	Date:	2-6-06
Checked By:	FULL / .125	Date:	
Scale:		Rev:	
Part Name:	ASSEMBLY		
Project Title:	SINGLE HUNG		
Phone No:	717-741-4844	Project No:	3425-A-04
Fax No:	717-741-4625	Series:	2000
E-mail:	pddi@blazenet.net		