




SECTION 1  
HEAD

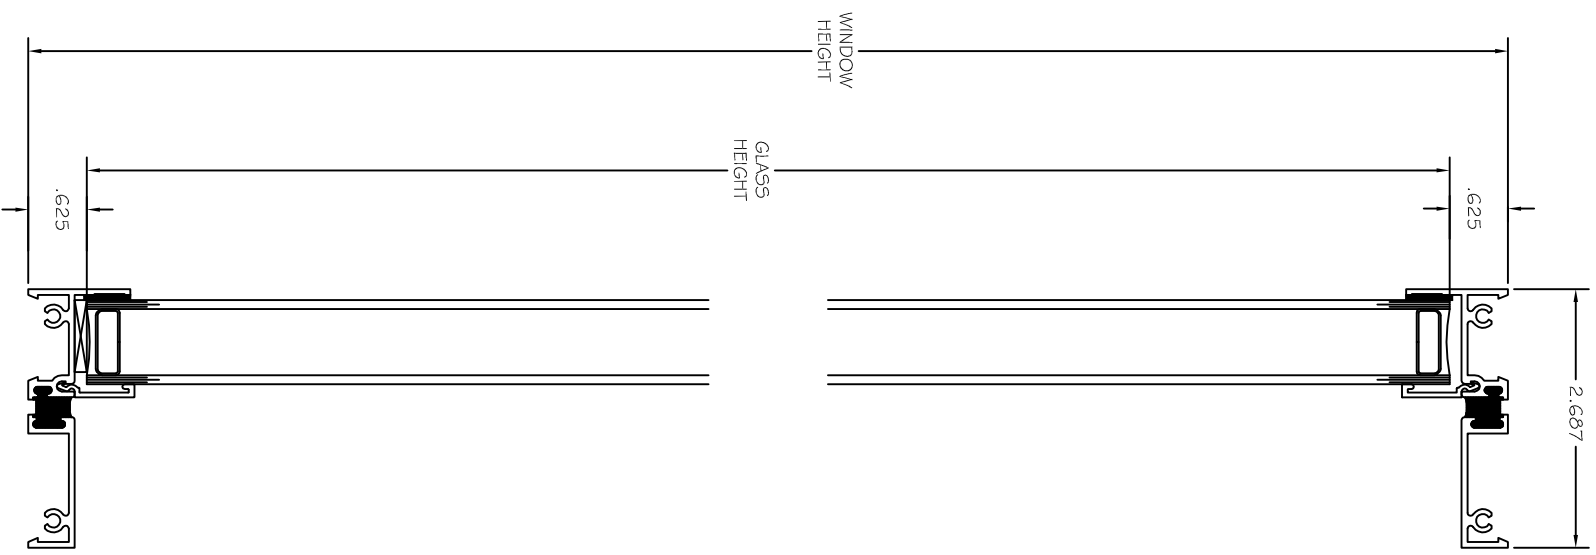

SECTION 3  
JAMB

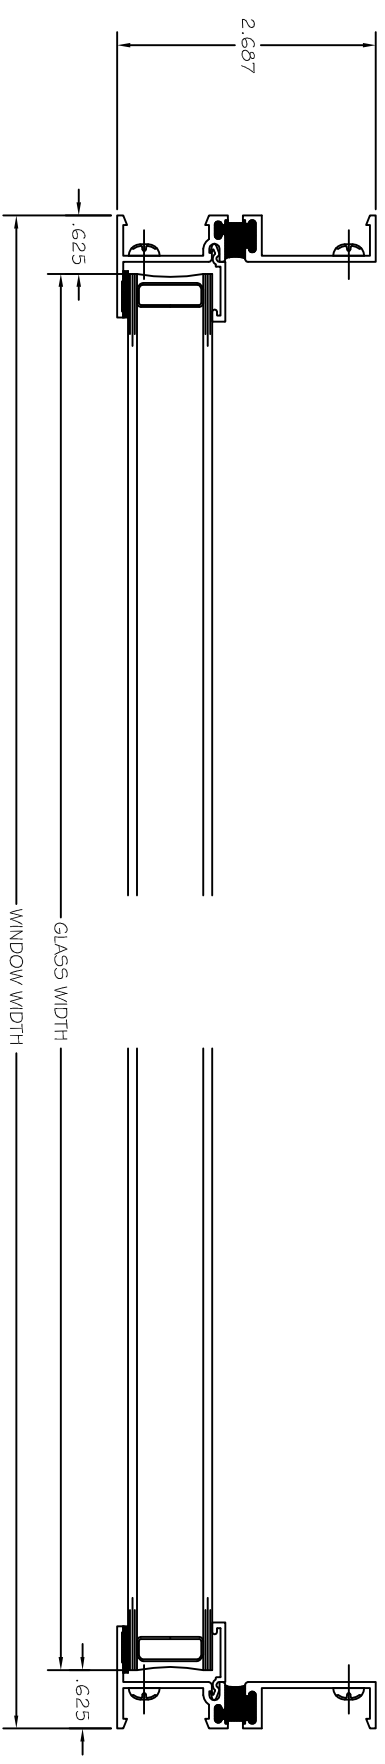


SECTION 4  
JAMB

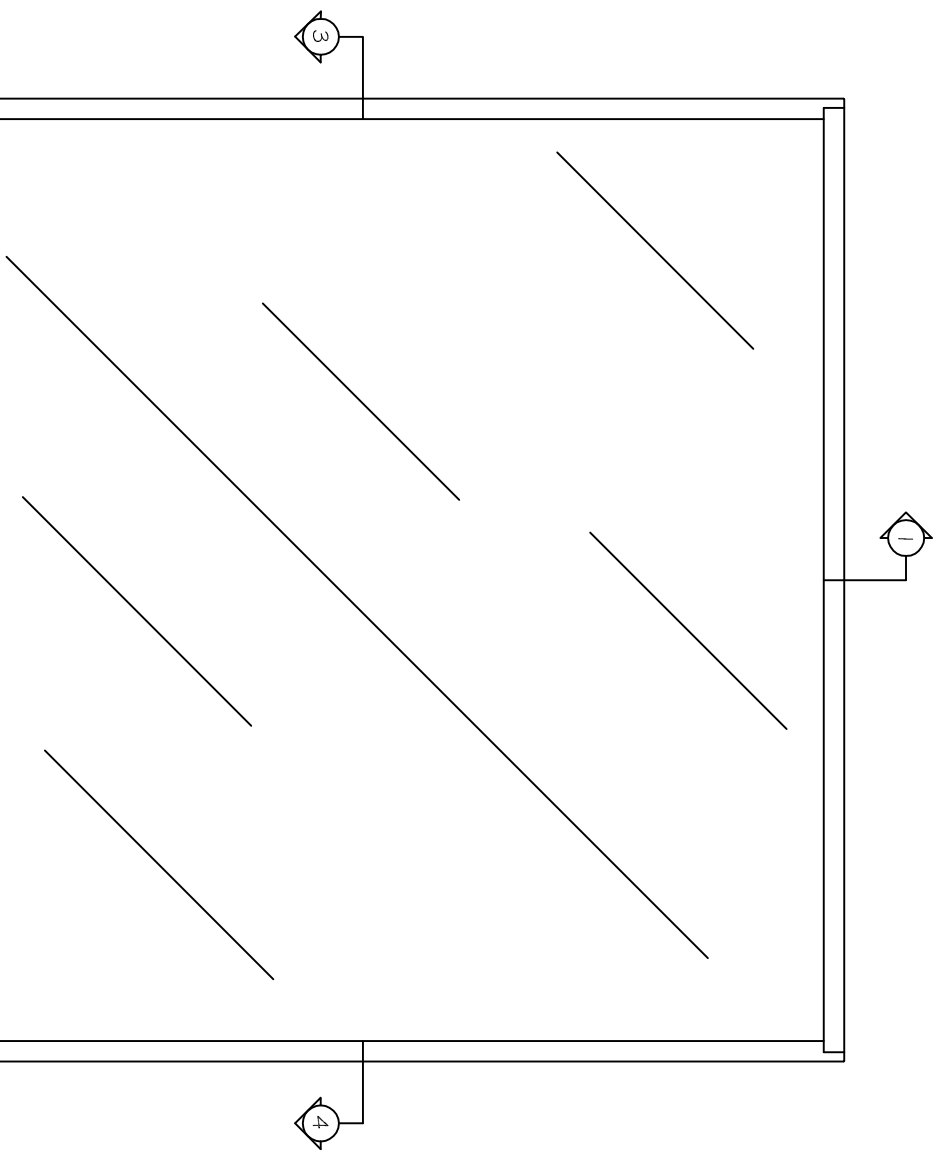

MODIFY SCALE X 5 FOR  
ACTUAL SIZE OF WINDOW

SECTION 2  
SILL

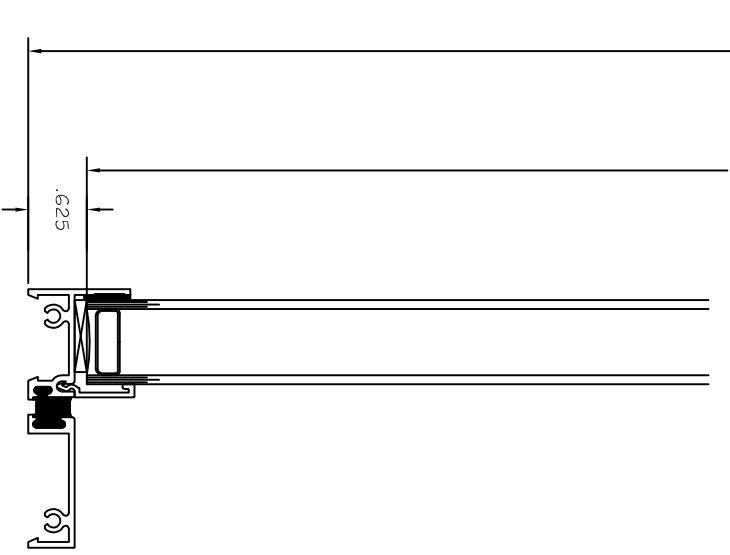

EXTERIOR ELEVATION

		<b>COLUMBIA GLASS</b>	
Phone No: 717-741-4844	Part Name: ASSEMBLY	Design: RLB	Date: 2-21-06
Fax No: 717-741-4625	Project Title: FIXED LITE/P/W.	Checked By: FULL	Rev:
E-mail: pddi@blazenet.net	Project No: 3425-A-06	Scale:	Series: C-2200