




SECTION ①
HEAD

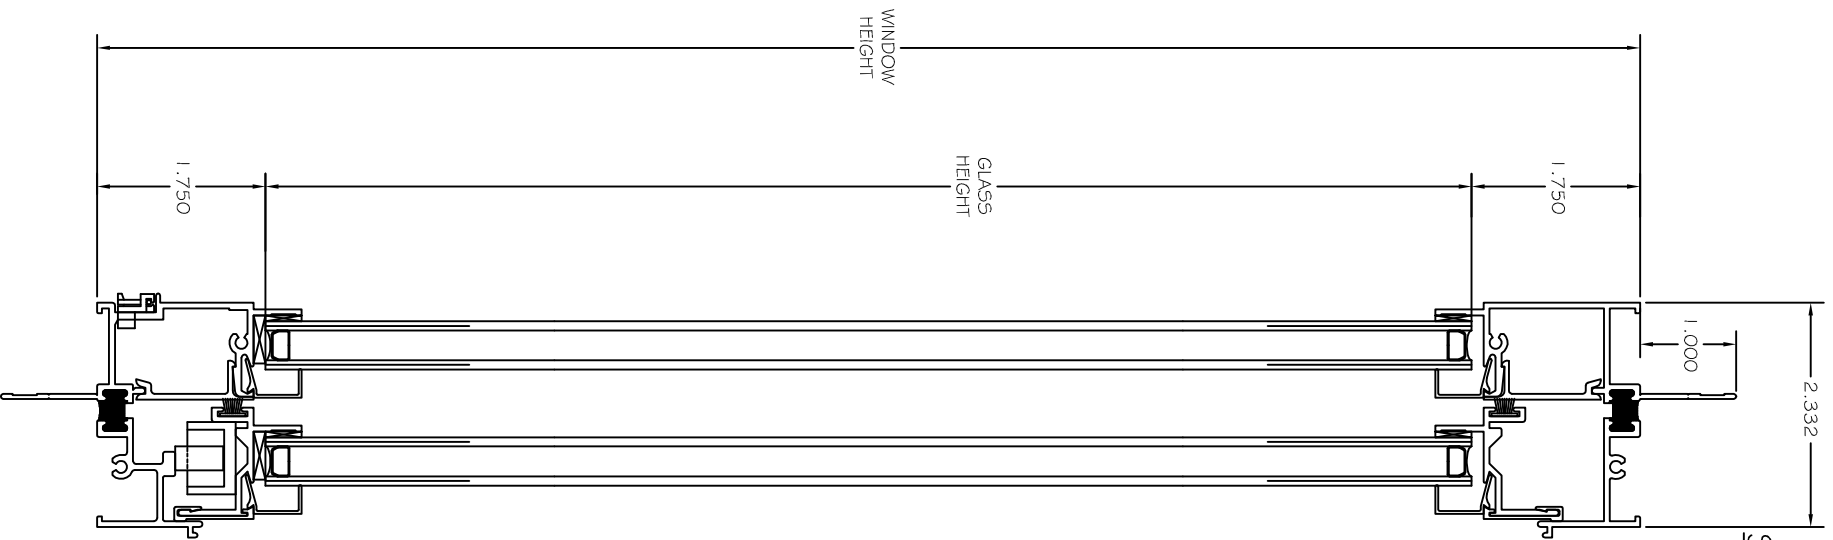

SECTION ③
JAMB

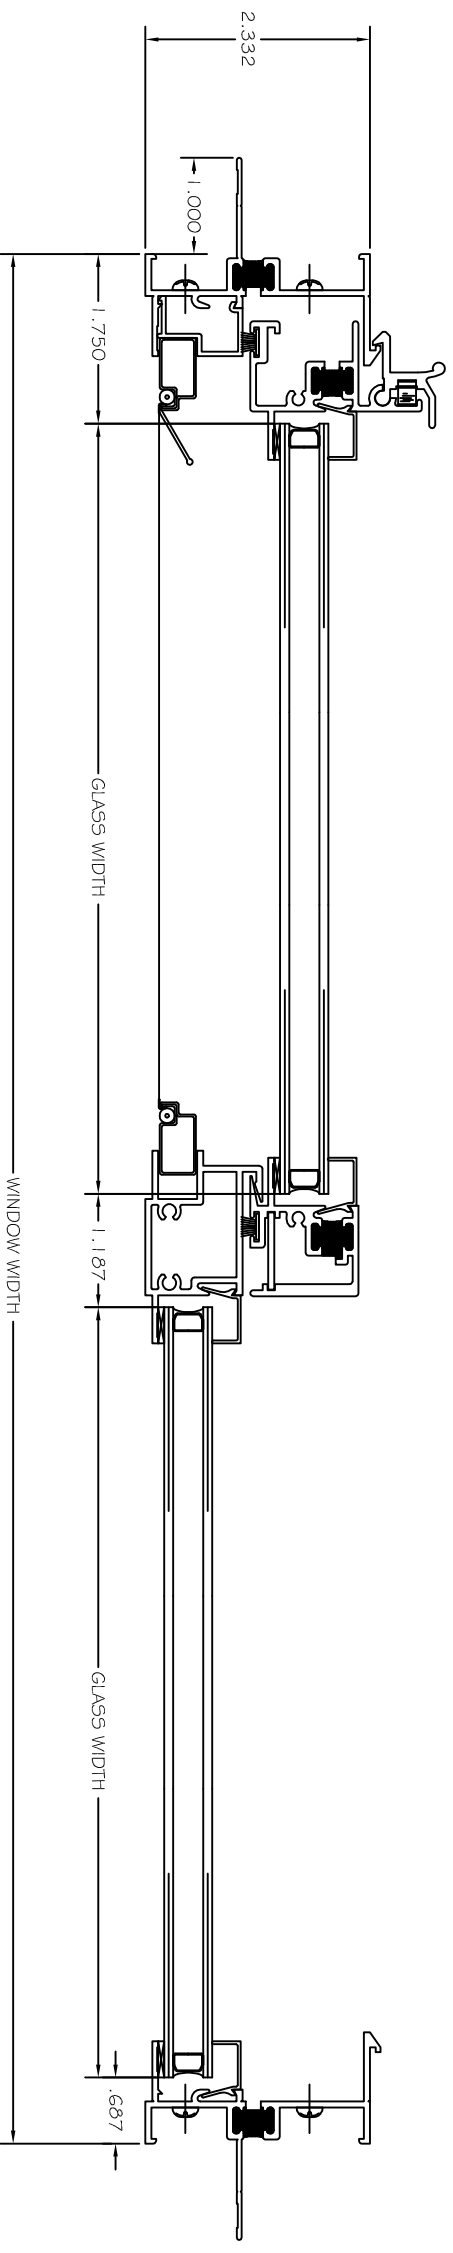

SECTION ④
JAMB

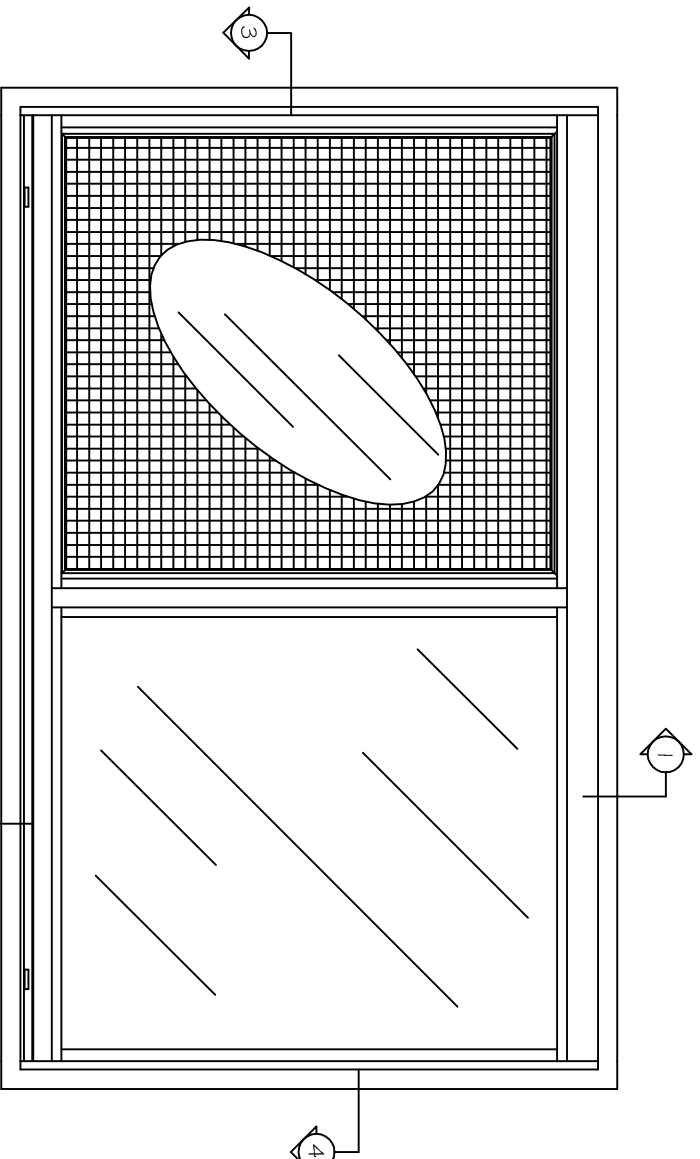


MODIFY SCALE X 5 FOR
ACTUAL SIZE OF WINDOW

SECTION ②
SILL

1.750

EXTERIOR ELEVATION

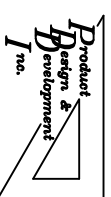

COLUMBIA GLASS

Product Design & Development Inc.	Design: RLB	Date: 2-20-06
Phone No: 717-741-4844	Checked By: FULL	Date:
Fax No: 717-741-4625	Scale:	Rev:
E-mail: pddi@blazenet.net	Part Name: ASSEMBLY	
	Project Title: HORIZONTAL SLIDER	
	Project No: 3425-A-02	Series: C-900