




SECTION ①  
HEAD

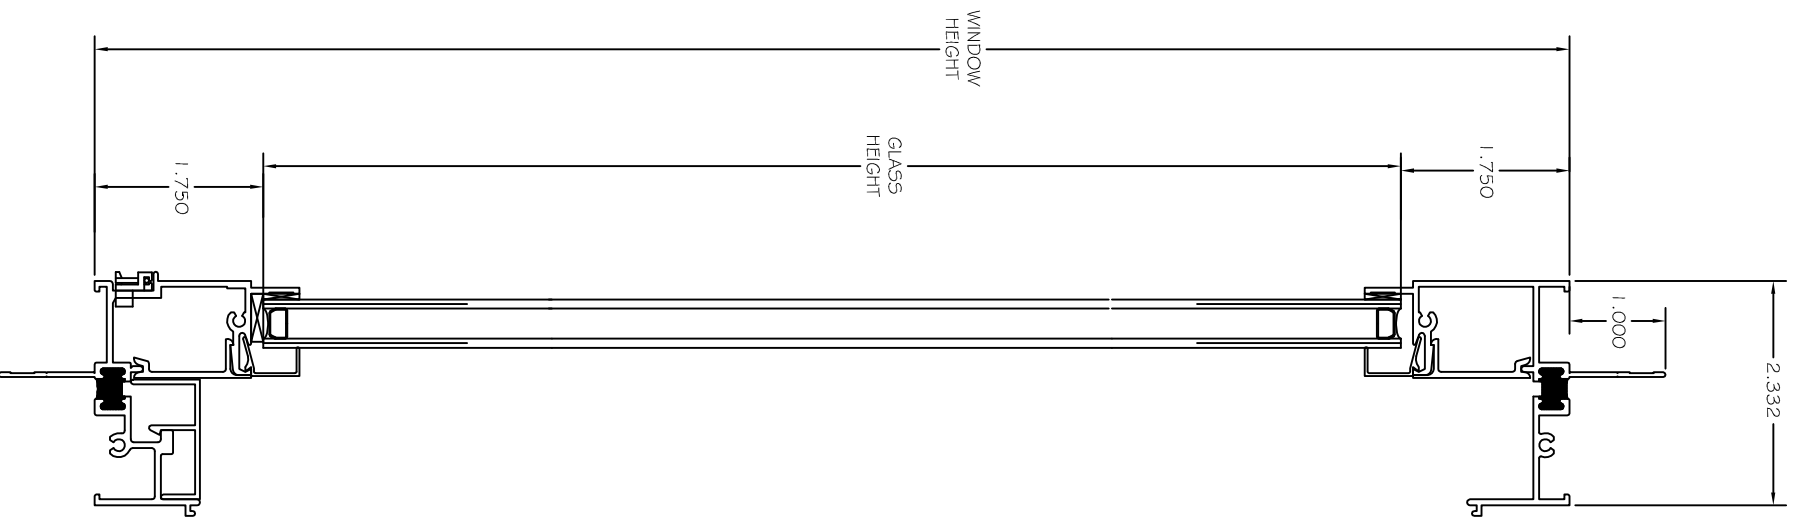



SECTION ②  
SILL

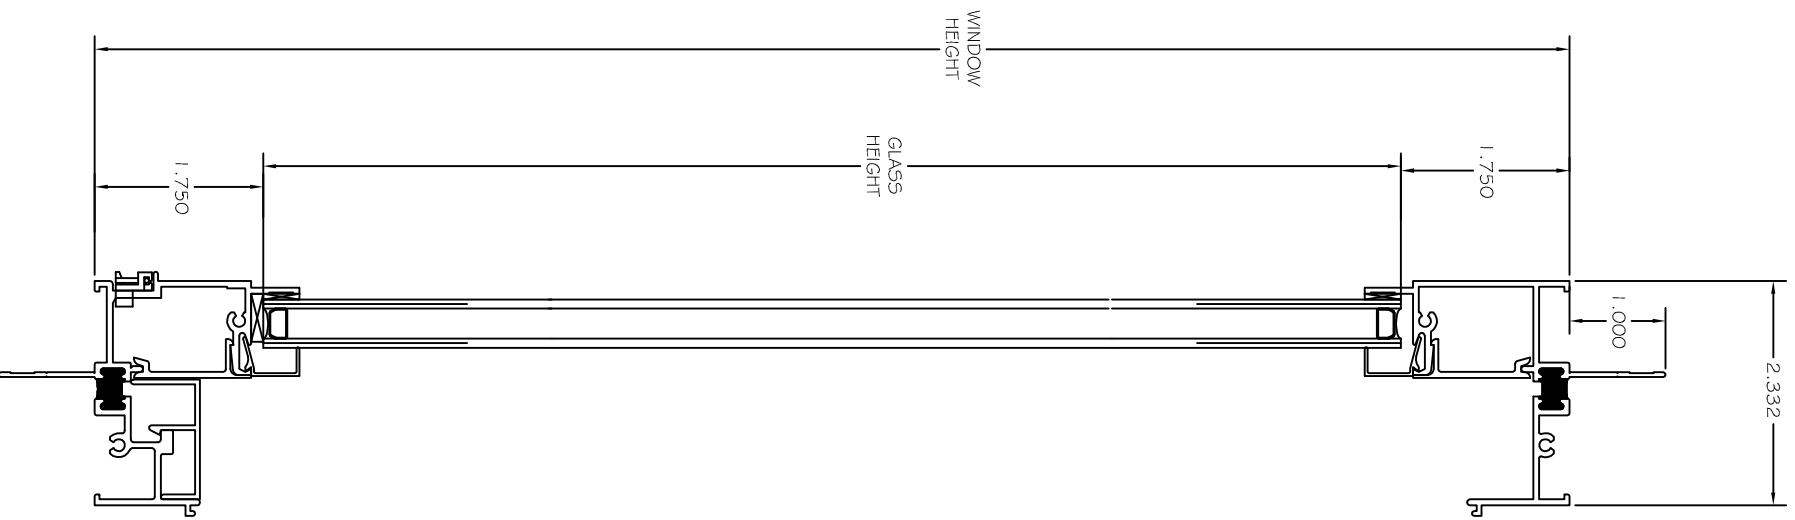

SECTION ③  
JAMB

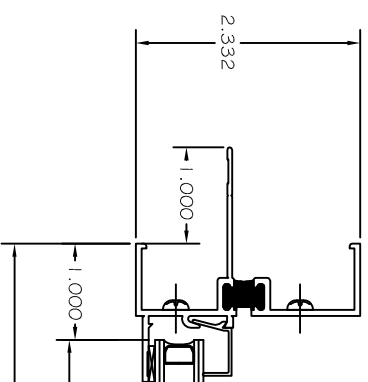


SECTION ④  
JAMB

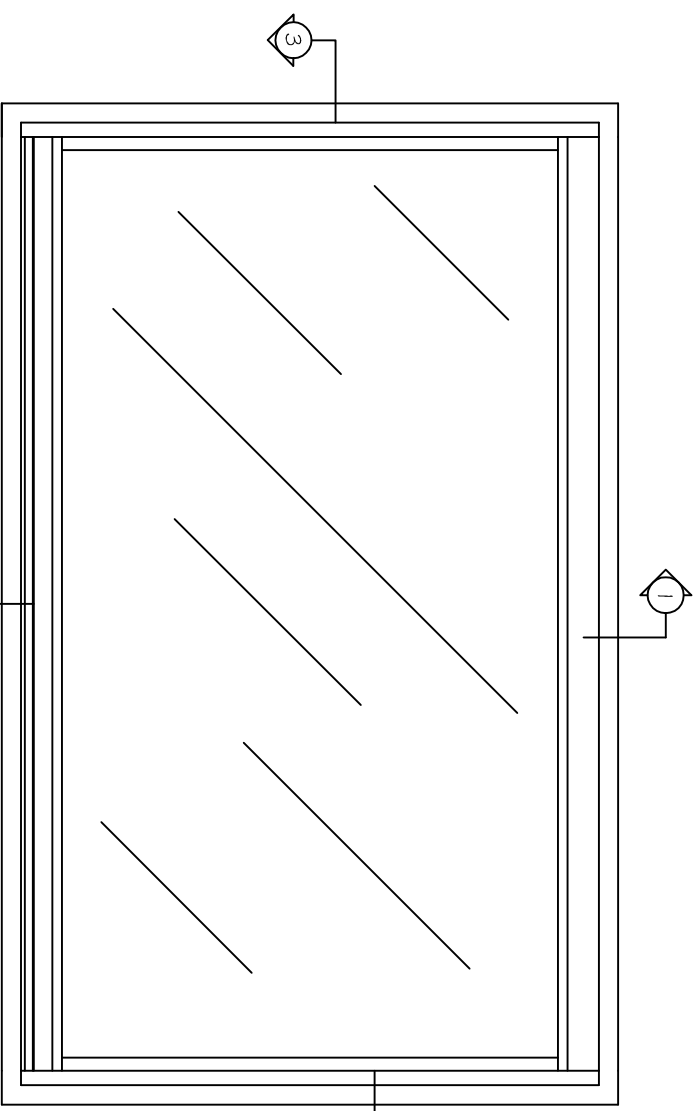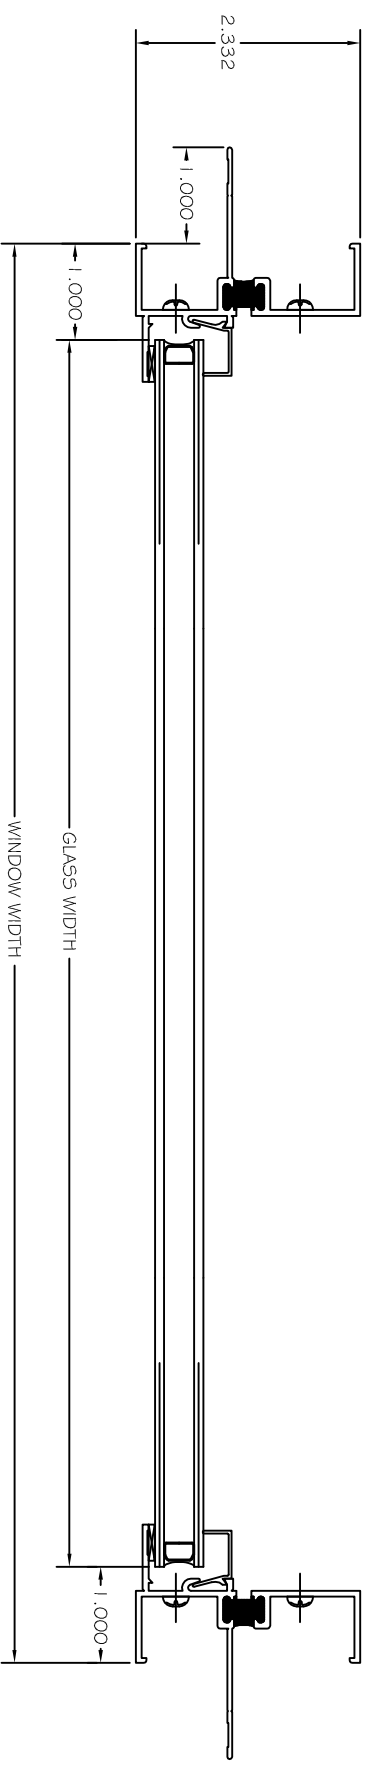

EXTERIOR ELEVATION

MODIFY SCALE X 5 FOR  
ACTUAL SIZE OF WINDOW

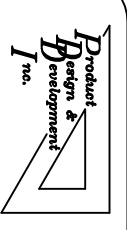

<b>Product Design &amp; Development Inc.</b>		<b>COLUMBIA GLASS</b>	
Phone No: 717-741-4844	Design: RLB	Date: 2-20-06	
Fax No: 717-741-4625	Checked By: FULL	Date:	
E-mail: pddi@blazenet.net	Scale:	Rev:	
	Part Name: ASSEMBLY		
	Project Title: FIXED LITE WINDOW / PW		
	Project No: 3425-A-03	Series: C-910	